


**PARALLEL EXIT**  
RIGID PAVEMENT  
NON-INTERSTATE

- GENERAL NOTES:
- IF PAVEMENT IS PORTLAND CEMENT CONCRETE:
1. THE LONGITUDINAL AND TRANSVERSE CONSTRUCTION JOINTS WILL BE LOCATED AS DENOTED BY THE DASHED LINES.
  2. FORM THE TRANSVERSE CONSTRUCTION JOINT IN LINE WITH THE NEAREST EXISTING TRANSVERSE CONTRACTION JOINT IN THE THROUGH LANE PAVEMENT. THE DISTANCE ALONG THIS CONSTRUCTION JOINT WILL BE NO LESS THAN TWO FEET AND NO GREATER THAN FOUR FEET.

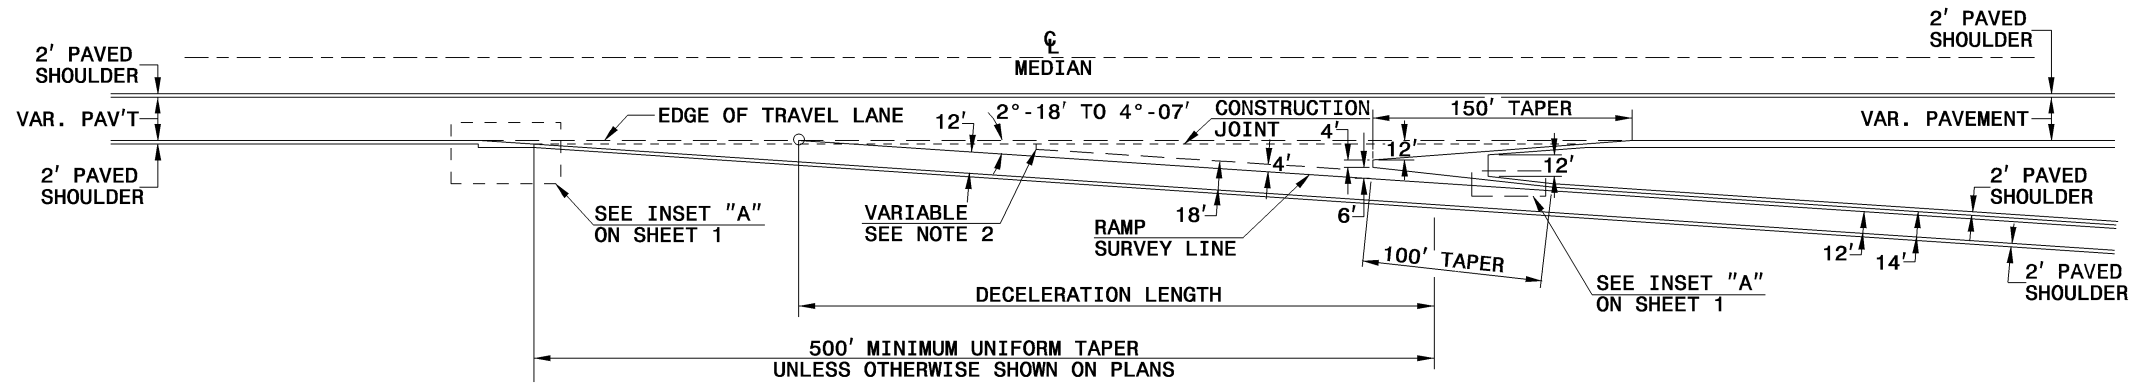

**ANGULAR EXIT**  
RIGID PAVEMENT  
NON-INTERSTATE